






**SCALE:**

SHEET  
**A2.1**

 


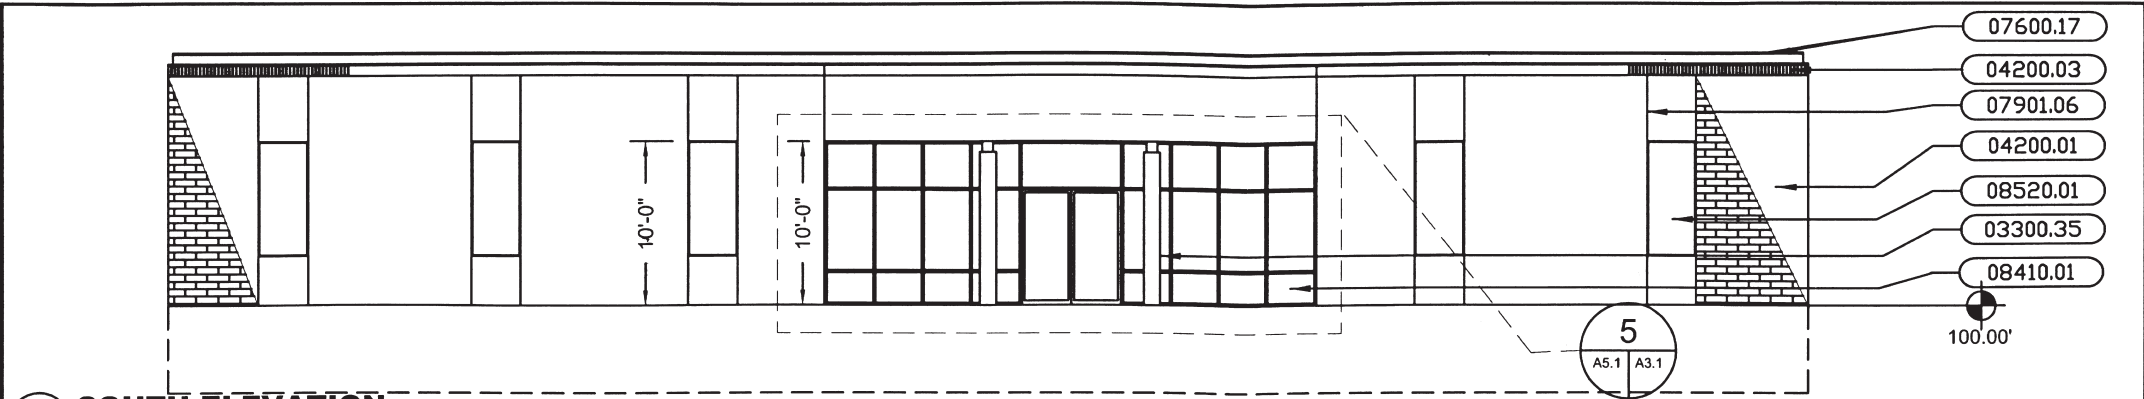


9 SOUTH ELEVATION  
SCALE:

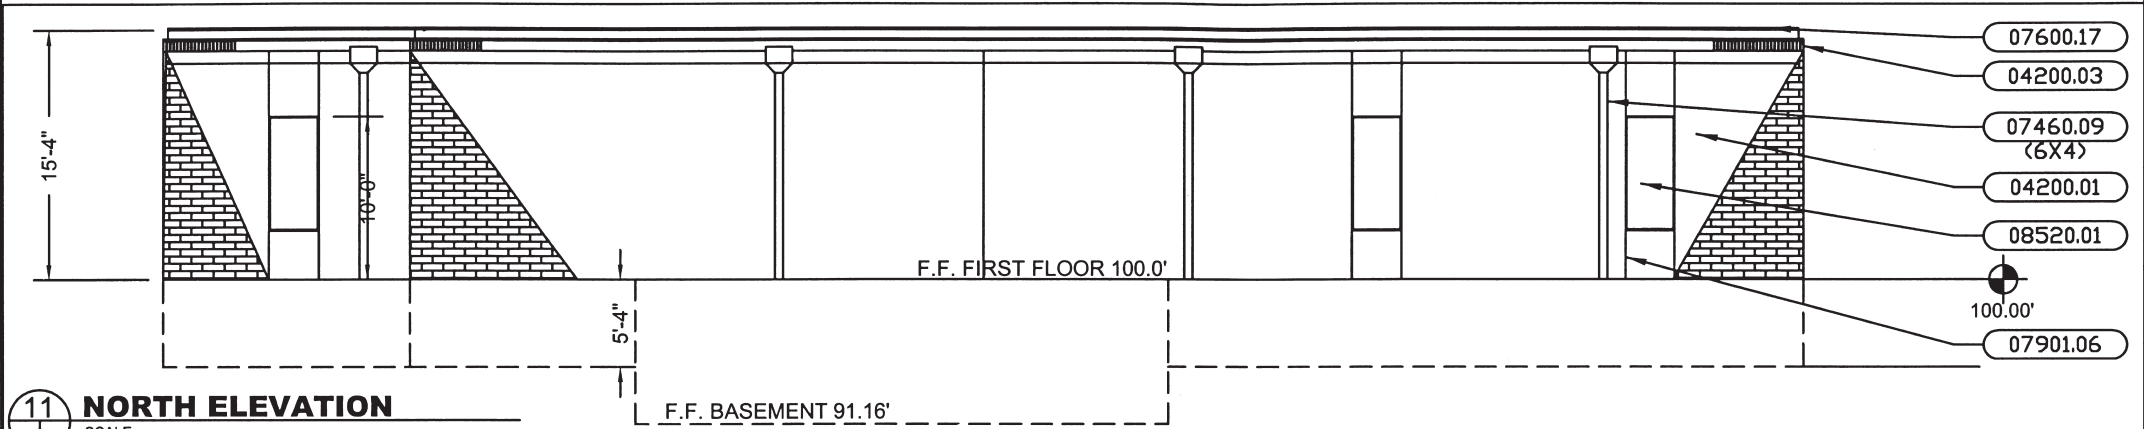

11 NORTH ELEVATION  
SCALE:

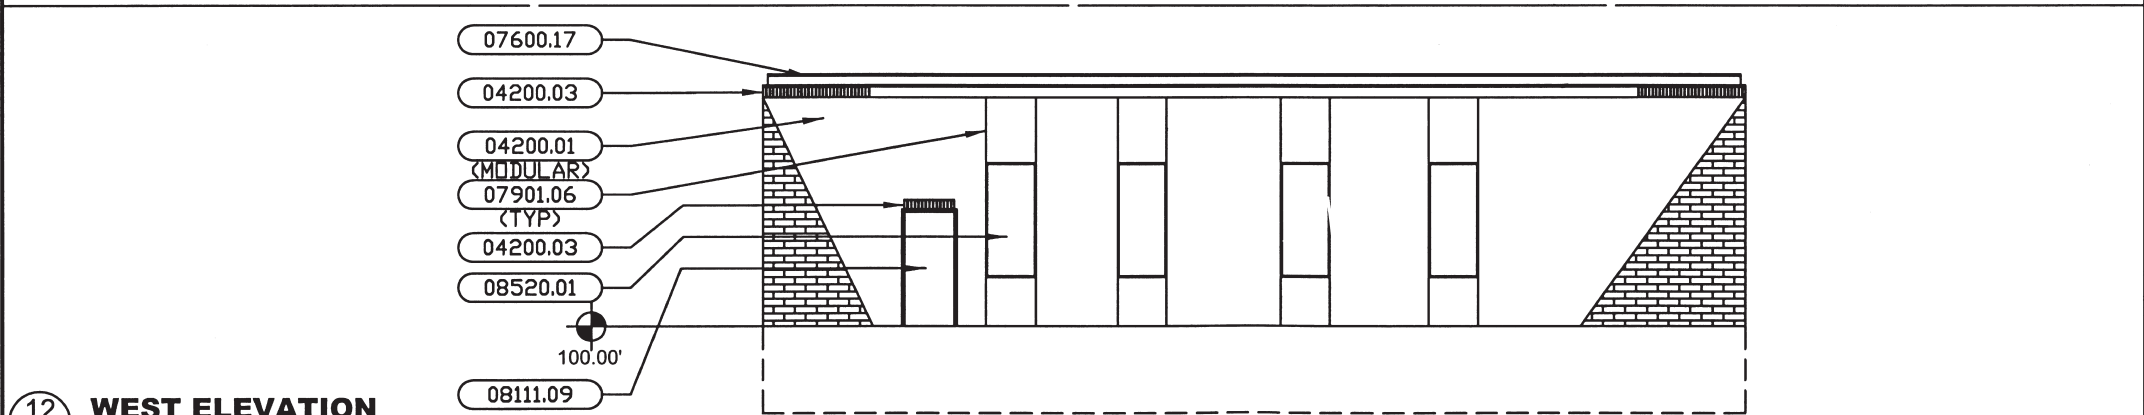












12 WEST ELEVATION  
SCALE:

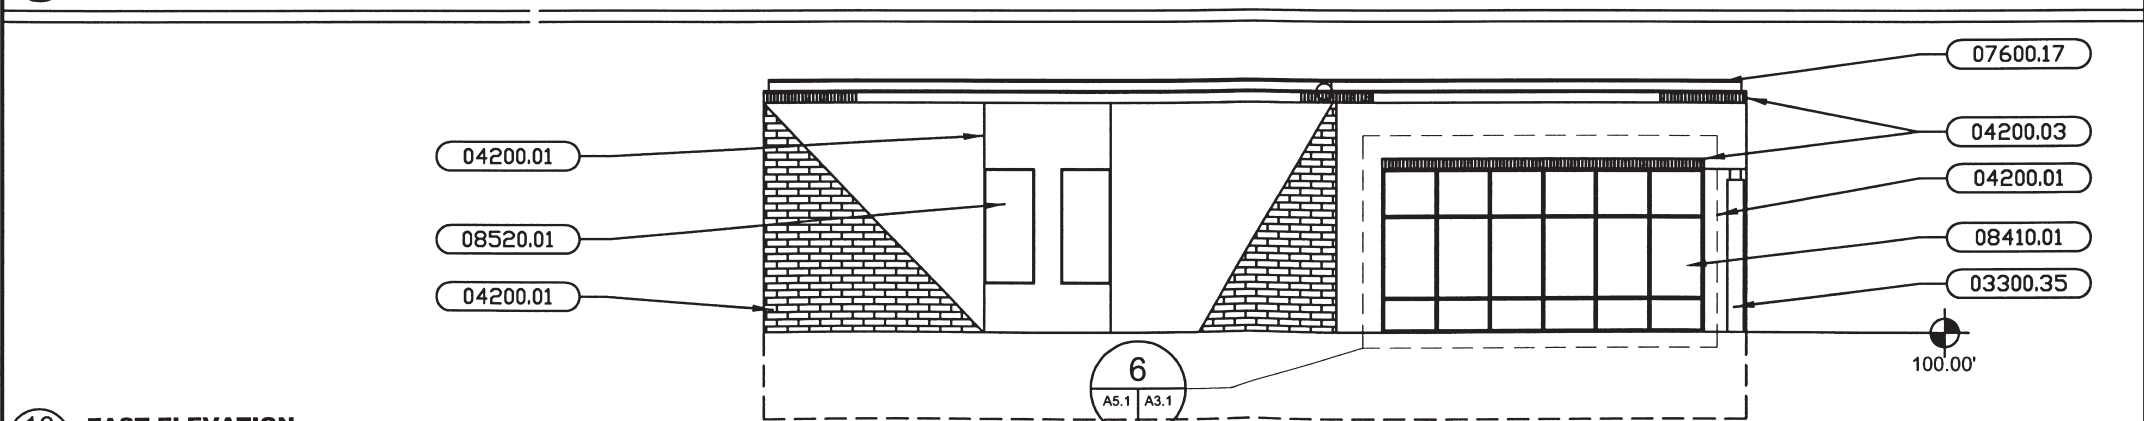

10 EAST ELEVATION  
SCALE:

MATERIALS KEYING LEGEND	
<b>Concrete</b>	
03300.35 REINFORCED CONCRETE COLUMN	
<b>Masonry</b>	
04200.01 FACE BRICK	
04200.03 BRICK SOLDIER COURSE	
<b>Thermal &amp; Moisture Protection</b>	
07460.09 VINYL DOWNSPOUT	
07600.17 METAL CAP	
07901.06 EXPANSION JOINT	
<b>Doors &amp; Windows</b>	
08111.09 METAL DOOR	
08410.01 ALUMINUM STORE FRONT	
08520.01 ALUMINUM WINDOW	
<b>SMALL COMMERCIAL BUILDING</b>	
APPENDIX A	
SHEET A3.1	
ISSUE DATE	
DRAWN BY:	
PROJECT NO:	
REVISIONS:	
DATE	REMARKS

 

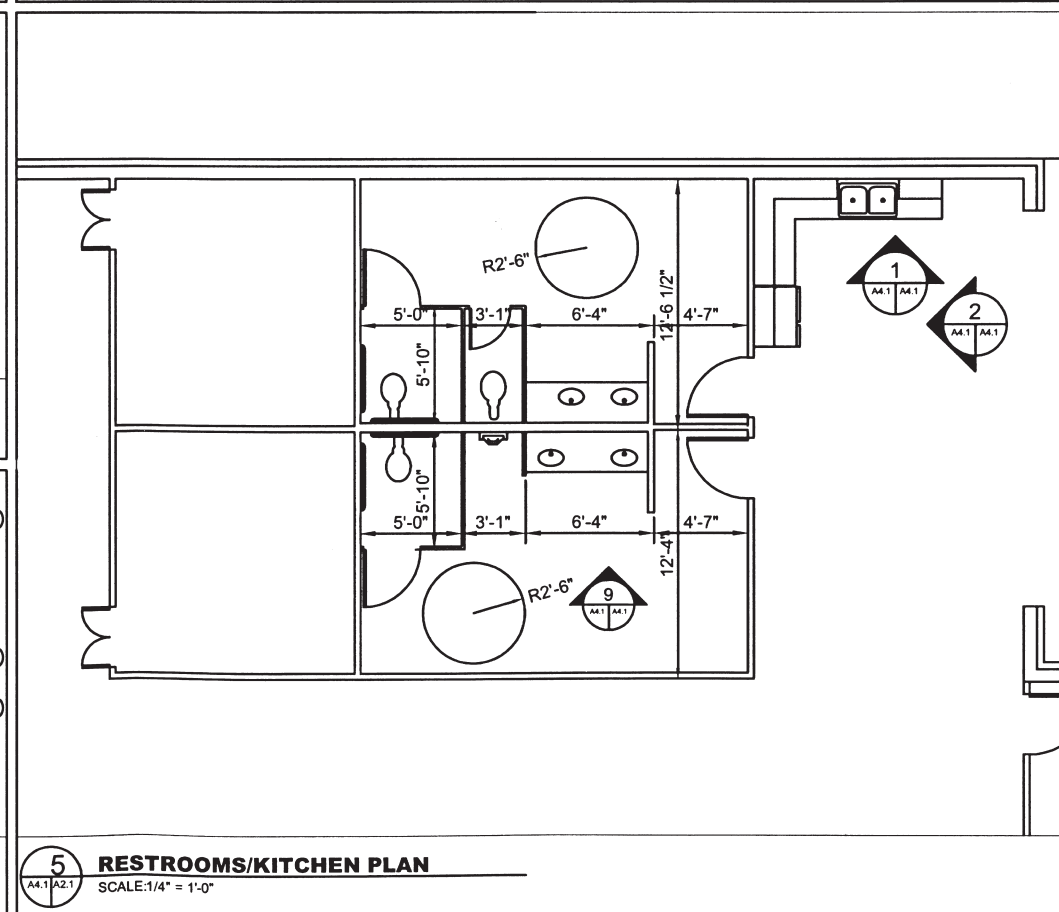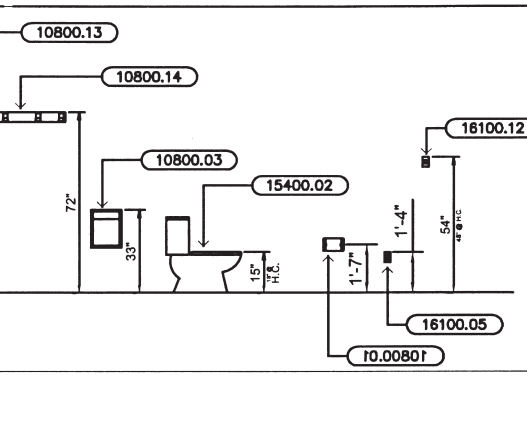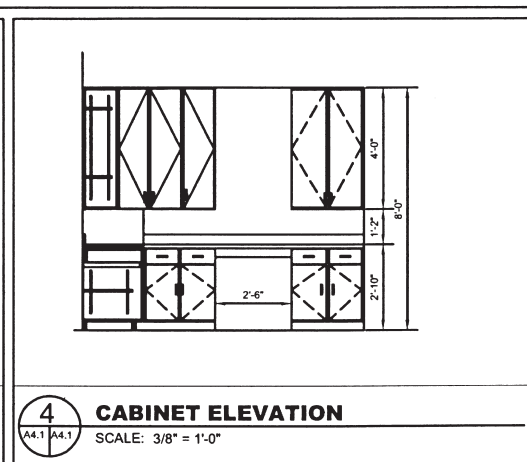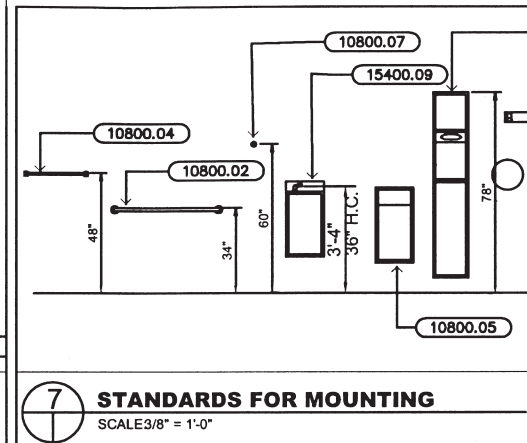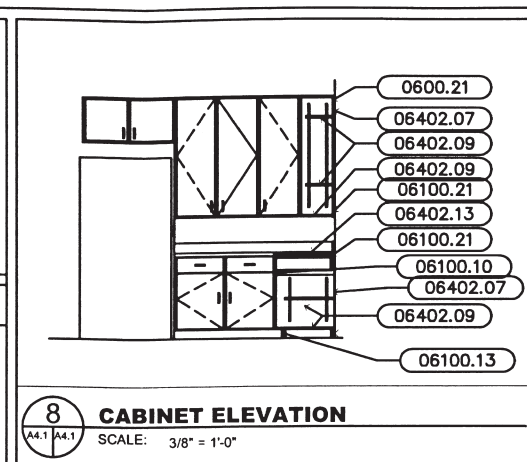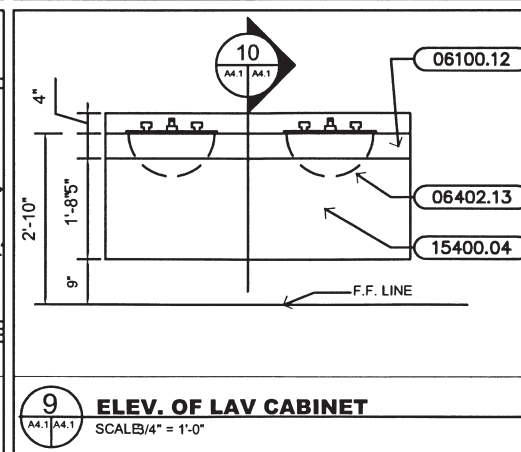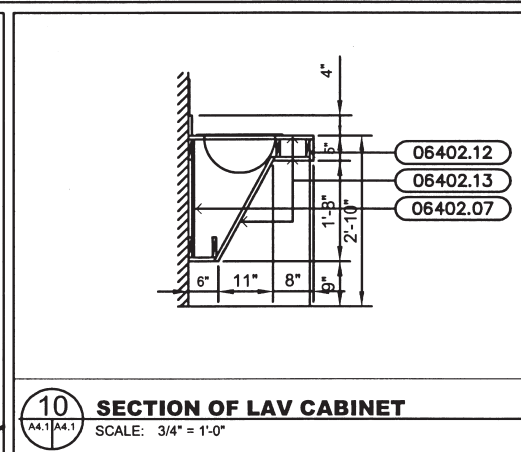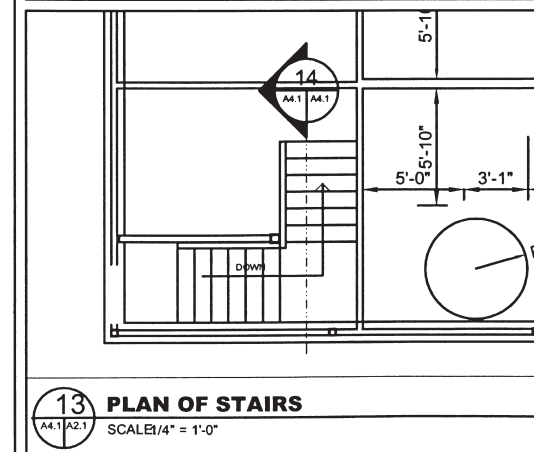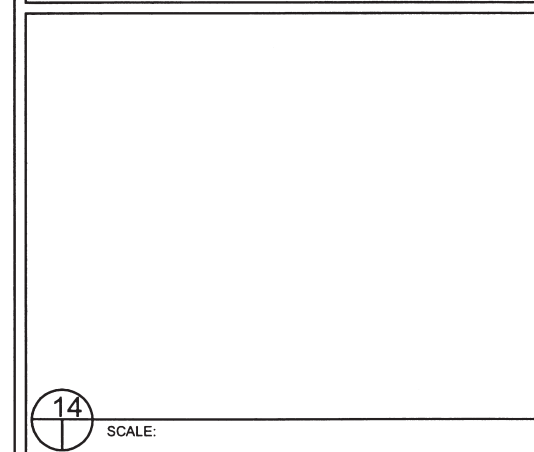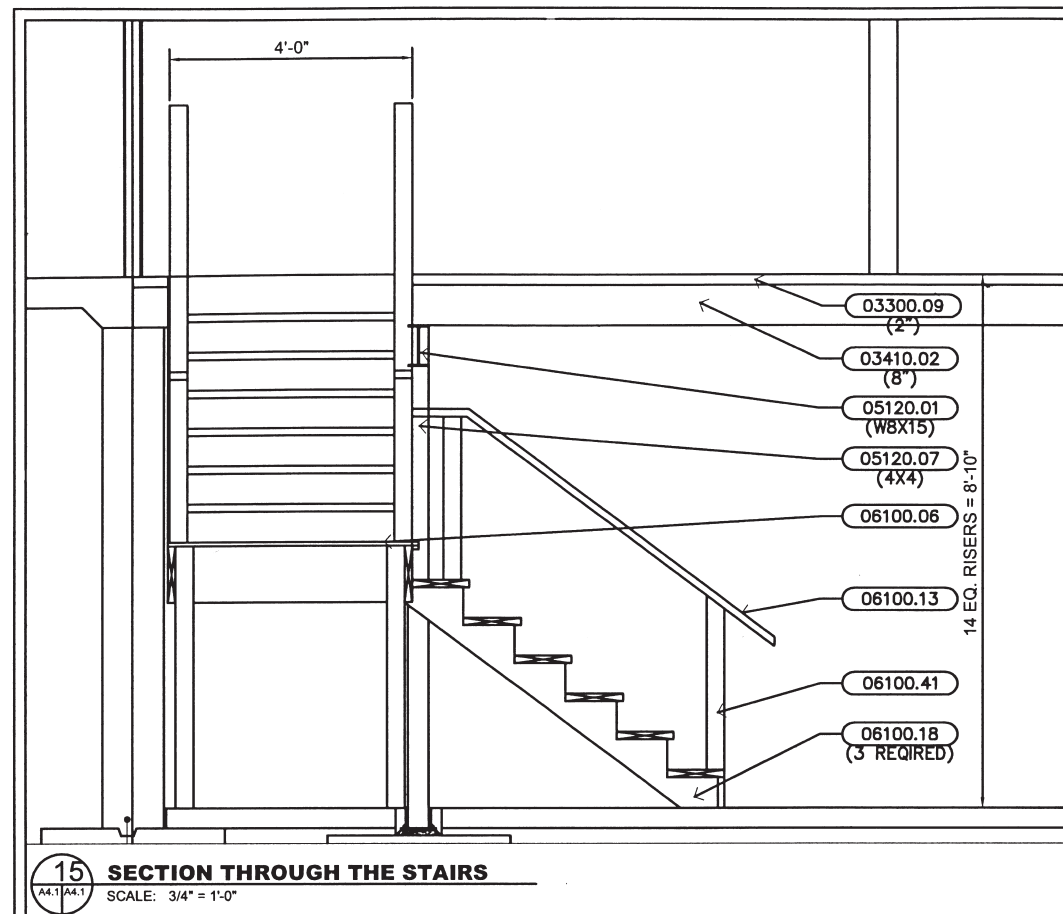

MATERIALS KEYING LEGEND

Concrete

03300.09REINFORCED  
CONCRETE DECK  
03410.02 PRECAST CONC.  
FLOORPANELS

Metals

05120.01 STEEL BEAM  
05120.07 STEEL COLUMN

Wood & Plastic

06100.06 3/4" PLYWOOD  
06100.10 1" X 2"  
06100.12 1" X 6"  
06100.13 2" X 4"  
06100.18 2" X 12" STRINGER  
06100.21 1" x 4" FRAME  
06100.41 4" X 4"  
06402.07 1/4" PAINT GRADE  
PLYWOOD  
06402.09 3/4" PAINT GRADE  
PLYWOOD  
06402.12 HIGH PRESSURE  
LAMINATE ON 5/8"  
PARTICLE BD.  
06402.13 HIGH PRESSURE  
LAMINATE ON 3/4"  
PARTICLE BD.

Equipment

10800.01 TOILET PAPER HOLDER  
  
10800.02 GRAB BARS  
10800.03 SANITARY NAPKIN  
DISPOSAL  
10800.04 TOWEL BARS  
10800.05 TRASH RECEPTACLE  
10800.07 ROBE HOOKS  
10800.13 GRAB BAR  
10800.14 MOP HOLDER

Plumbing

15400.02 WATER CLOSET  
15400.04 LAVATORY (H.C.)  
15400.09 ELECTRIC WATER  
COOLER

Electrical

16100.05 RECEIPTICLES  
16100.12 LIGHT SWITCH

SMALL COMMERCIAL  
BUILDING

ISSUE DATE

DRAWN BY:

PROJECT NO:

REVISIONS:

DATE

REMARKS


APPENDIX

A

SHEET

A4.1



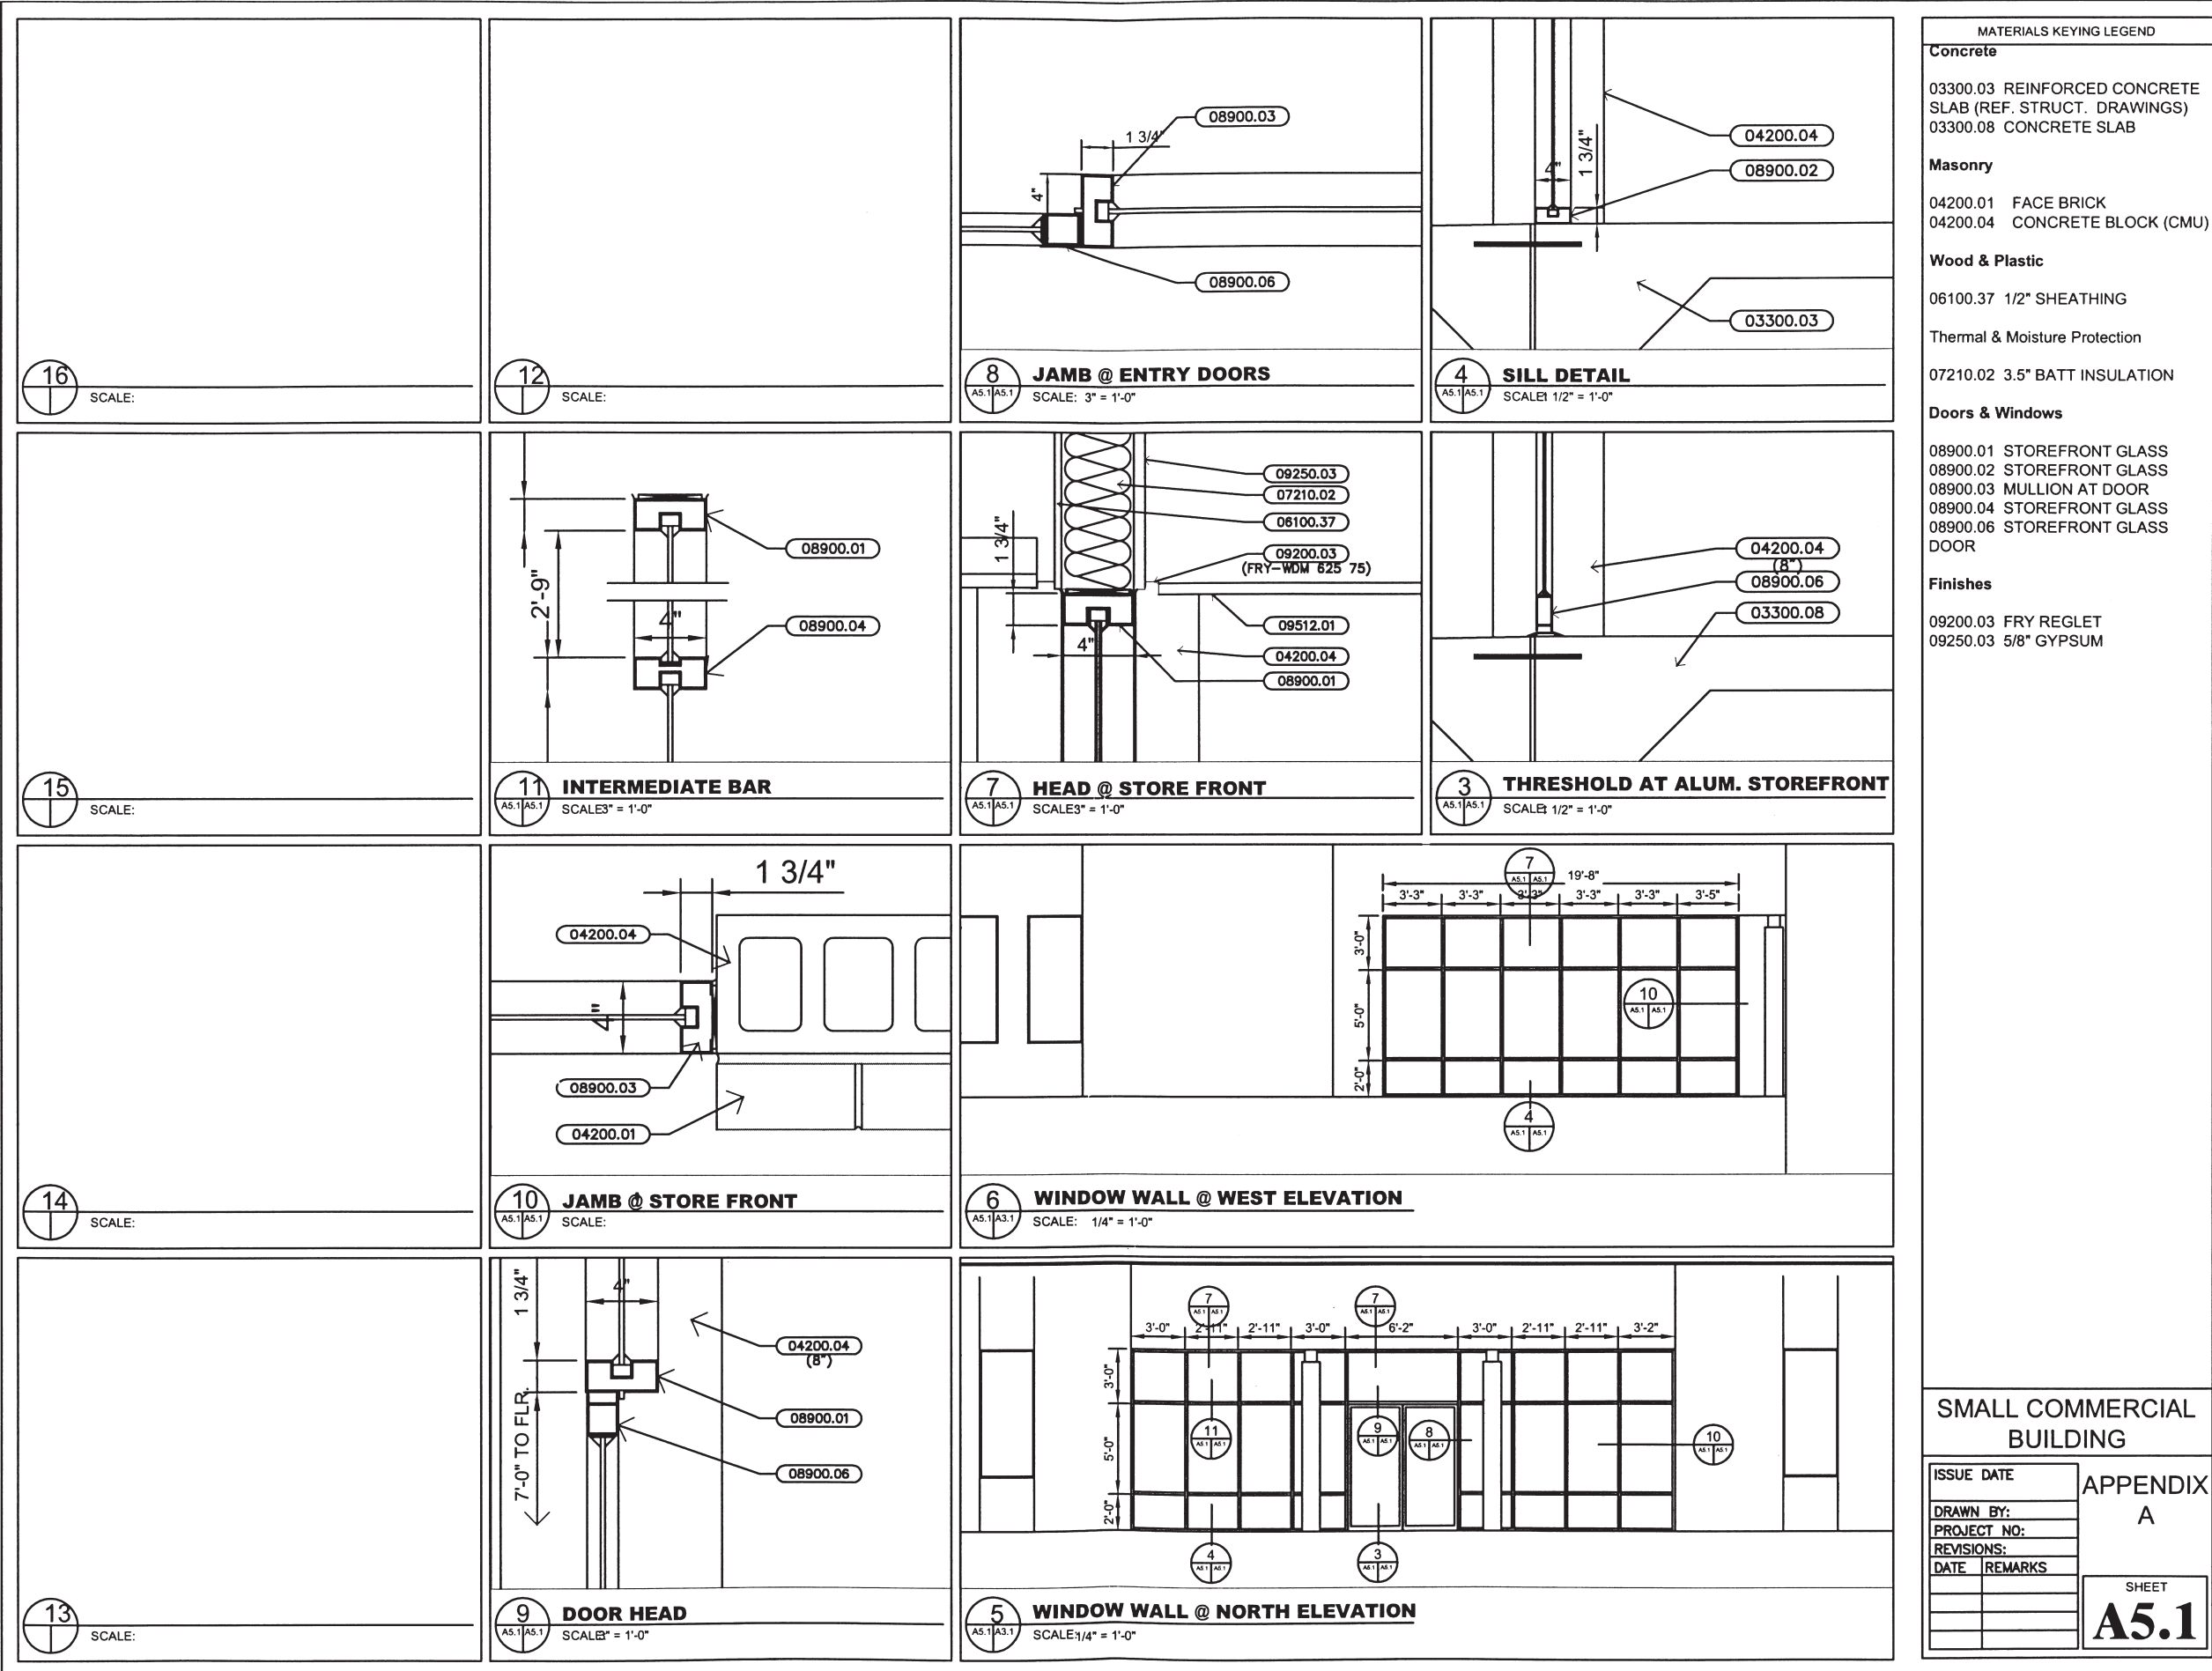

### MATERIALS KEYING LEGEND

SCALE:

SCALE:

SCALE:


**ELECTRIC SYMBOLS**  
SCALE: N.T.S.



## APPENDIX A

SHEET  
**A6.1**


**REFLECTED CEILING PLAN**  
SCALE: 3/16" = 1'-0"

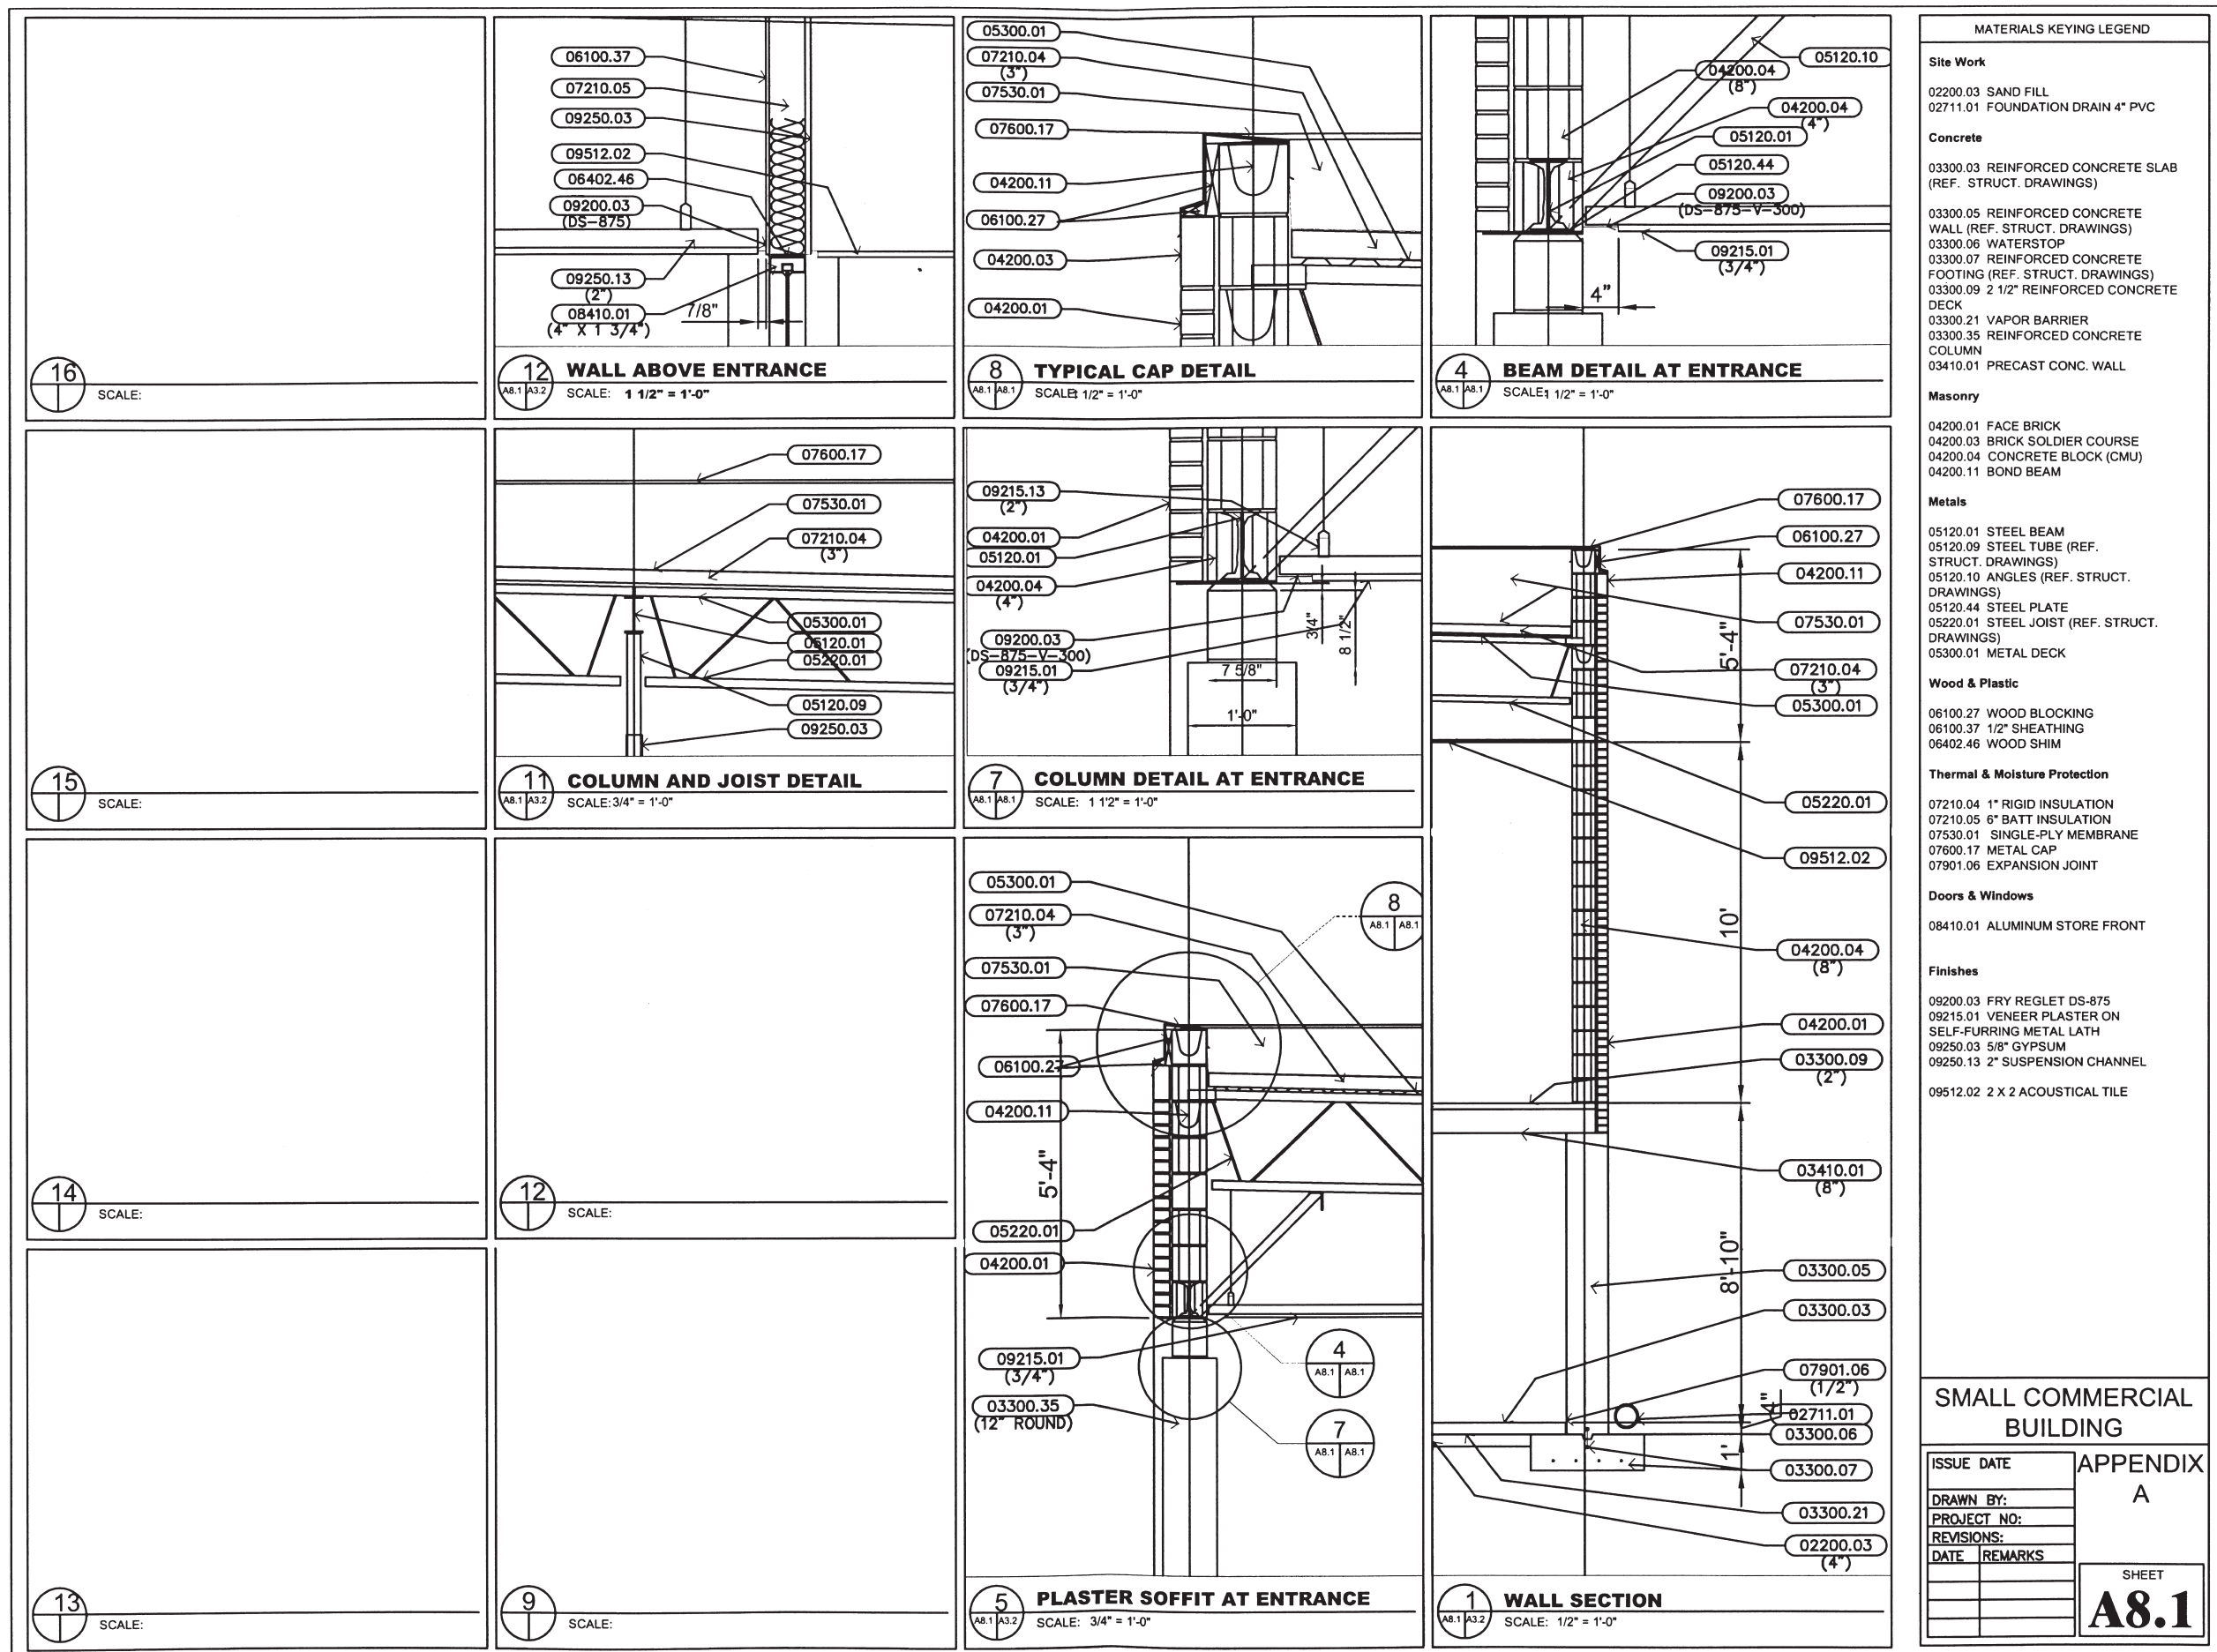



## 15 DOOR SCHEDULE

## 13 WINDOW SCHEDULE

 

## 5 ROOM FINISH SCHEDULE

9